
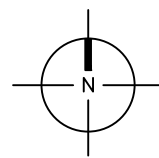


QUADRO DE VIAS

NOME DA RUA	BAIRRO	ÁREA (m ²)	PERÍMETRO (m)	EXTENSÃO (m)	LARGURA MÉDIA (m)	ESPESSURA (m)	VOLUME (m ³)	COORD. INICIAL	COORD. FINAL
RUA 02	SANTA ANA	1.745,68	483,24	219,95	7,94	0,045	78,56	-3.186659°, -52.224180°	-3.184726°, -52.225011°

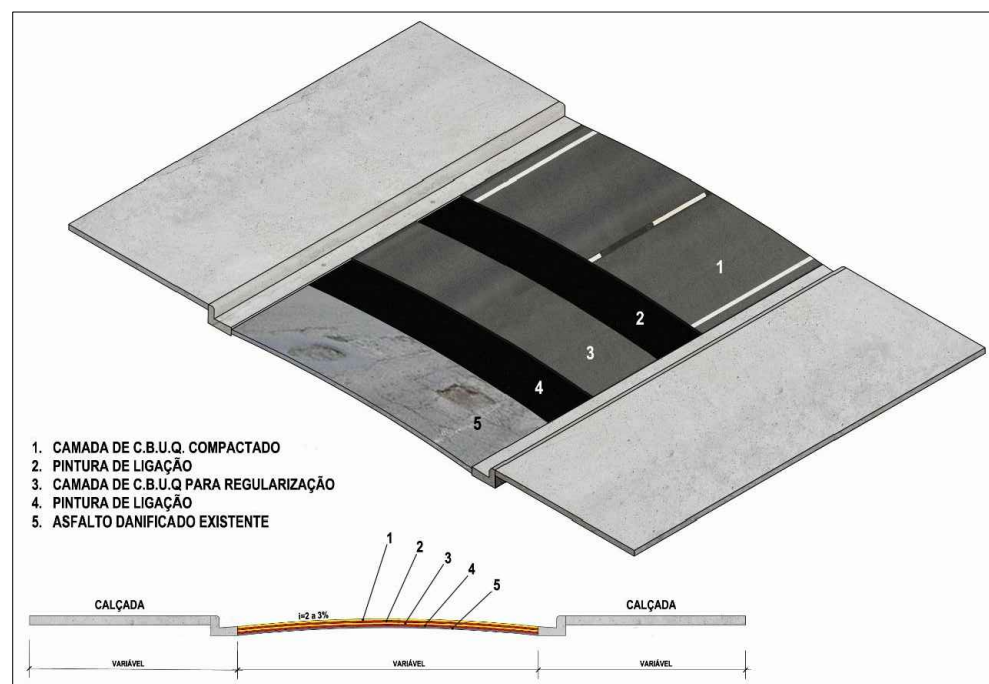

PROJETO: RUA 02	
ENDEREÇO: SANTA ANA - ALTAMIRA - PA	
PRANCHA: IMPLANTAÇÃO	DATA: 09/12/2019
ESCALA: 1/1500	